


# **RECORD OF SURVEY NO. 32-60** **A survey of section 29, and a portion** **of section 32 T4N, R25E, M. D. B. & M.**

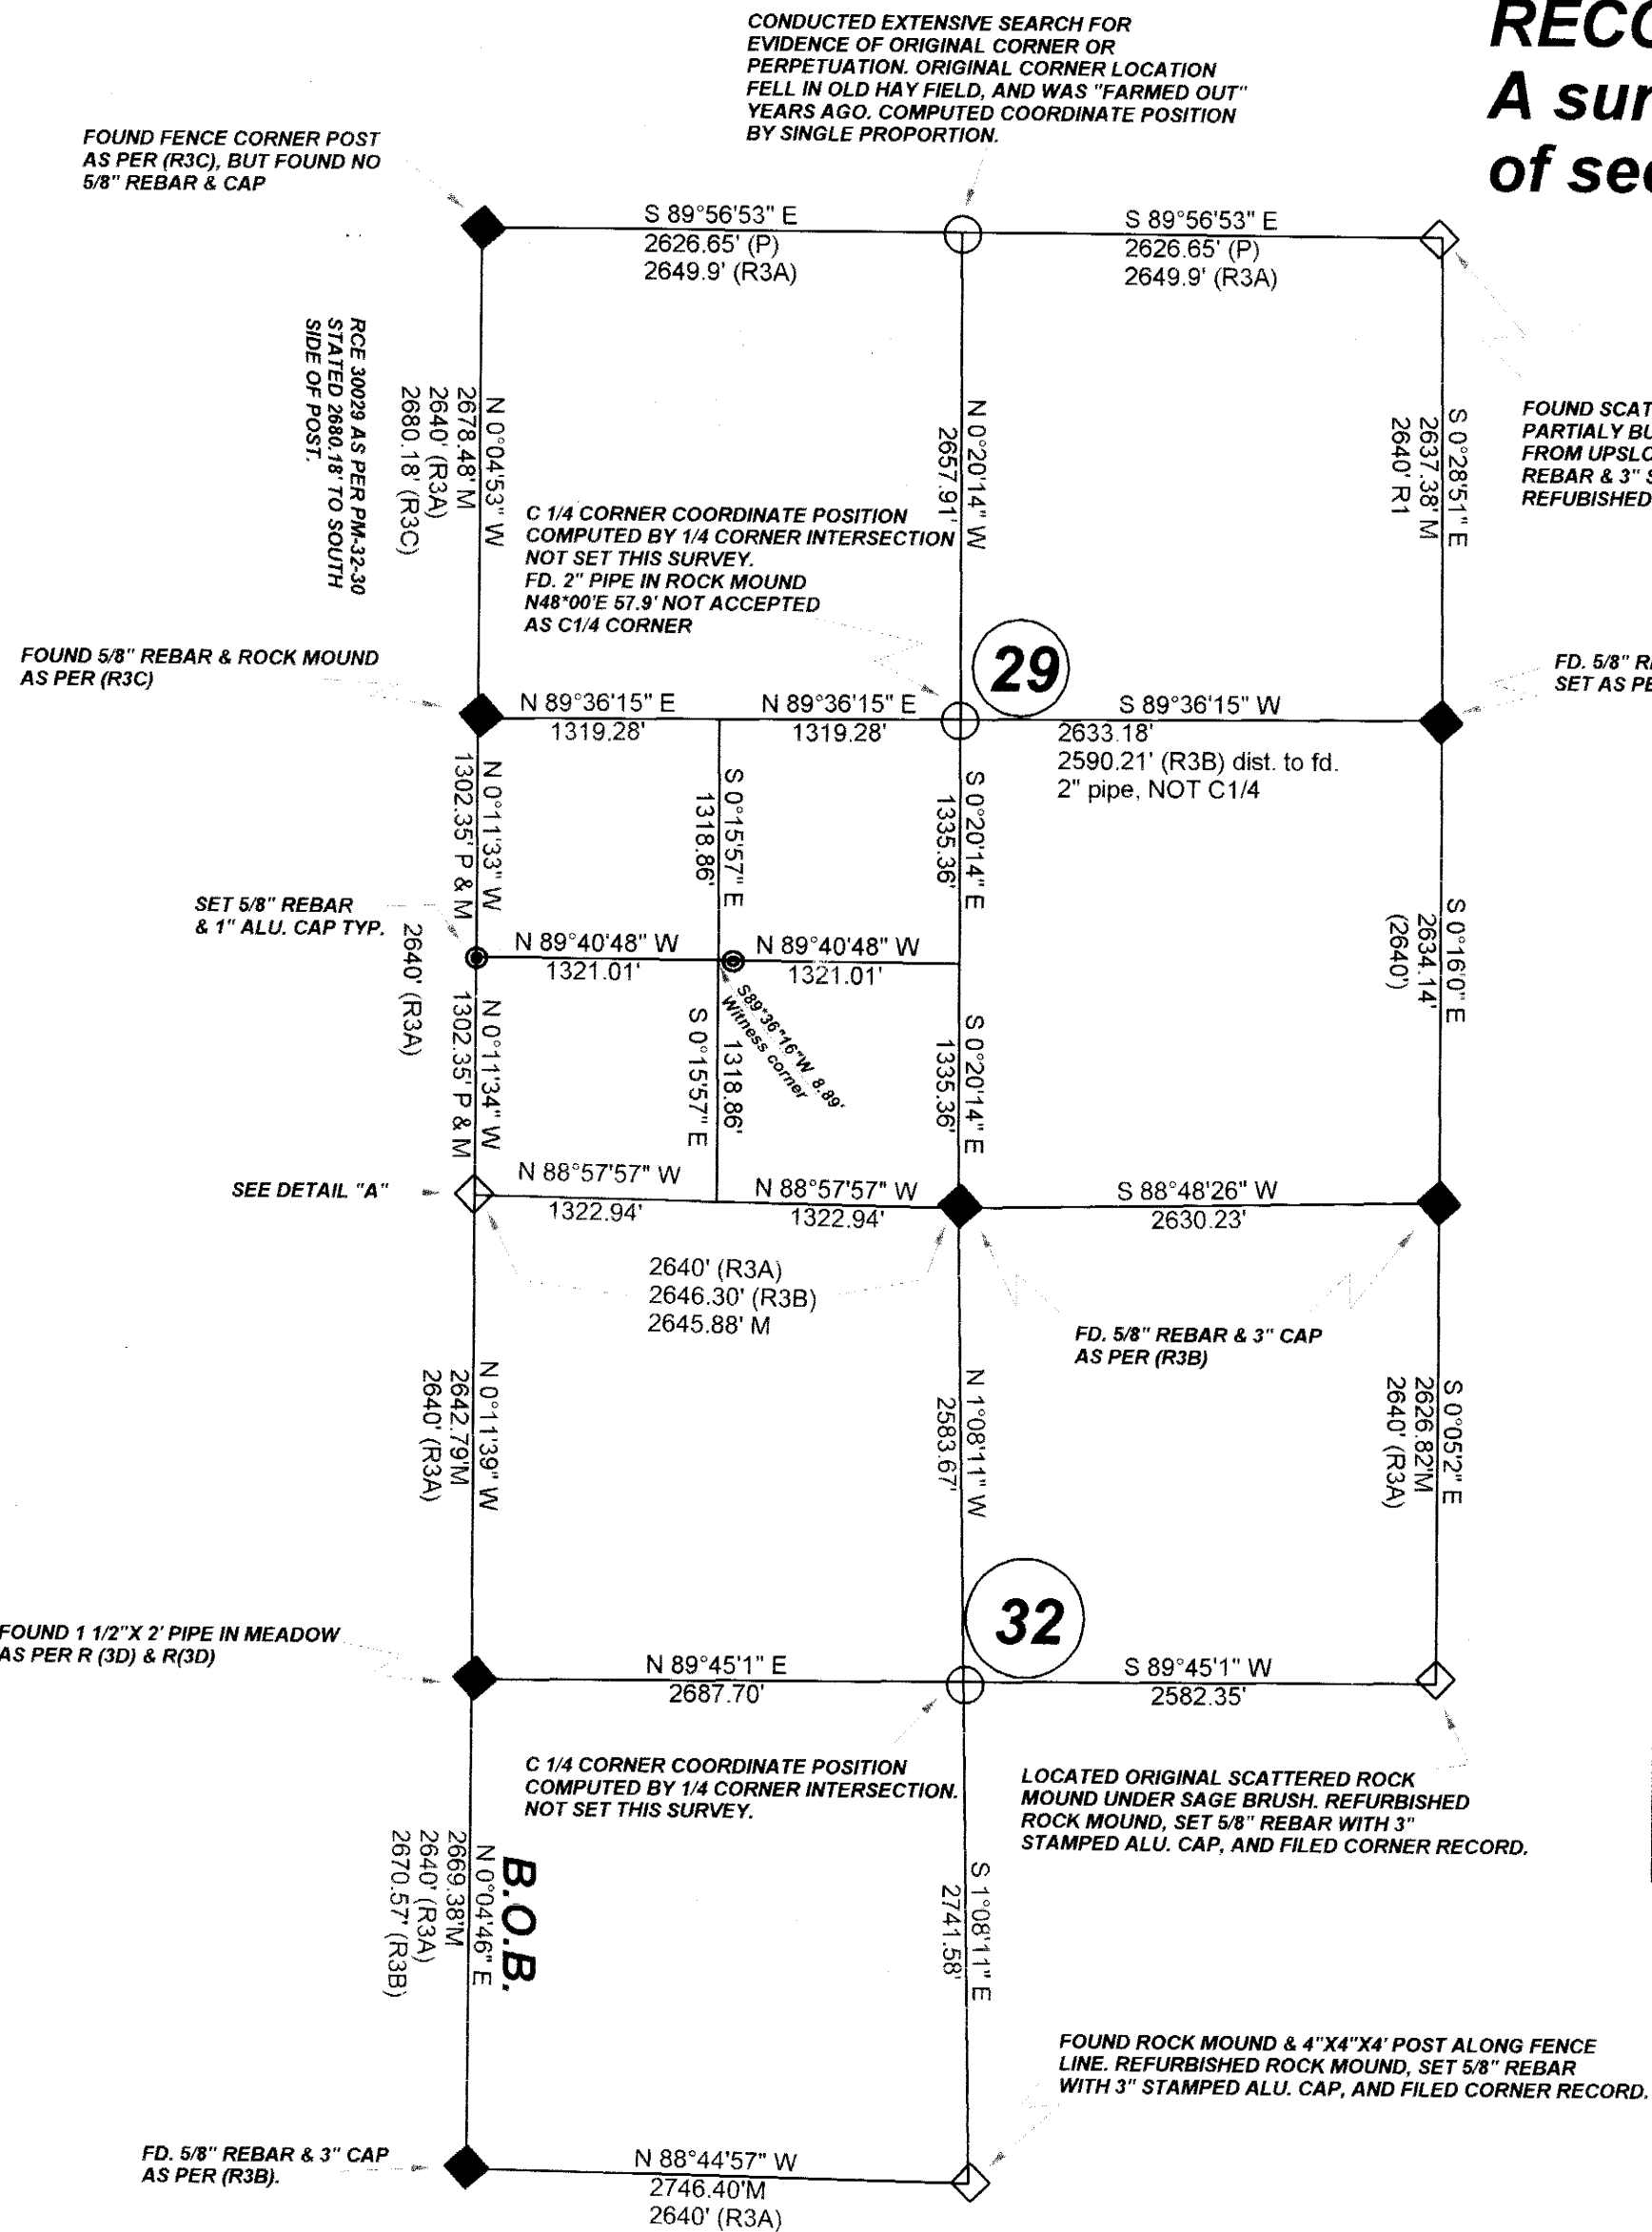


## **GENERAL NOTES**

1. ORIGINAL GLO SURVEY WAS BY A.W. VON SCHMIDT IN 1857. HE SET A CHARRED POST IN A ROCK MOUND FOR ALL CORNERS IN SECTIONS 29 & 32
2. BASIS OF BEARINGS (B.O.B.) IS FROM THE NOV. 1956 MONO COUNTY ROAD C/L SURVEY NO. -417 (R (3D) ) BASED ON THEIR SOLAR OBSERVATION AS PER THEIR FIELD NOTES. MY ACCEPTED B.O.B. IS FROM THE FD. MON. AT SW COR. SEC 32 TO FD. MON. AT W1/4 COR. SEC. 32 (N00° 04' 46" E) AS PER R(3B) & R (3D)
3. REFERENCE DOCUMENTS FOR THIS SURVEY ARE AS FOLLOWS:
  - A. ORIGINAL 1857 GLO FIELD NOTES OF A. W. VON SCHMIDT
  - B. RECORD OF SURVEY 32-49, RECORD OF SURVEY BOOK 3, PAGE 36, MONO COUNTY RECORDER'S OFFICE
  - C. PARCEL MAP 32-30, PARCEL MAP BOOK 3, PAGE 4. MONO COUNTY RECORDER'S OFFICE.
  - D. MAP & FIELD NOTES OF MONO COUNTY ROAD C/L SURVEY -417 FILED IN THE OFFICE OF THE MONO COUNTY ROAD DEPARTMENT
4. THIS SURVEY IS CADASTRAL IN NATURE ONLY, AND DOES NO PURPORT TO DEFINE PROPERTY BOUNDARIES BETWEEN ADJOINING OWNERS. NO DEEDS OR LEASES WERE USED AS REFERENCE DOCUMENTS TO DETERMINE BOUNDARIES OR MONUMENT POSITIONS.

## **LEGEND**

- ◆ = CORNER FOUND AS NOTED
- ◇ = CORNER SET THIS SURVEY AS NOTED
- = COMPUTED COORDINATE CORNER POSITION ( not set)
- ⊙ = SET 5/8" REBAR & 1" ALU. CAP

## **DETAIL "A"**

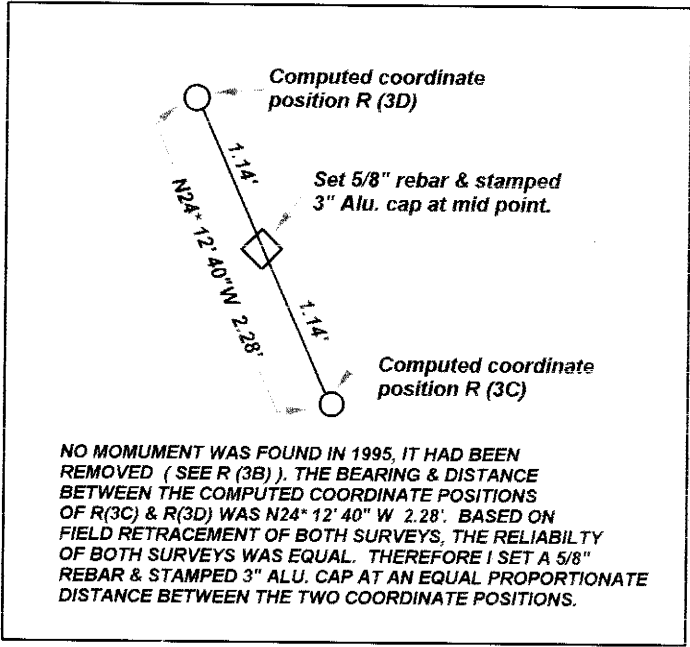

## **COUNTY SURVEYOR'S STATEMENT**

THIS MAP HAS BEEN EXAMINED IN ACCORDANCE WITH SECTION 8766 OF THE PROFESSIONAL LAND SURVEYORS ACT  
 THIS 30th DAY OF JANUARY 2004  
Richard Boardman  
 COUNTY SURVEYOR L. S. NO. 4686  
 EXPIRATION DATE 9-30-05



## **RECORDER'S STATEMENT**

FILED THIS DAY 2nd DAY OF February, 2004, AT 2:30 PM.  
 IN BOOK 3 OF Record of Surveys AT PAGE 101  
 AT THE REQUEST OF C. H. KETCHAM.  
 Renn Nolan  
 MONO COUNTY RECORDER  
Sherril A. Hale  
 BY: DEPUTY COUNTY RECORDER  
 INST. NO. 2004000997  
 FEE: \$17.00

## **SURVEYOR'S STATEMENT**

THIS MAP CORRECTLY REPRESENTS A SURVEY MADE BY ME OR UNDER MY DIRECTION IN CONFORMANCE WITH THE REQUIREMENTS OF THE PROFESSIONAL LAND SURVEYOR'S ACT AT THE REQUEST OF:  
 JAMES T. FOUSEKIS IN JUNE 2003.  
C. H. Ketcham  
 L.S. NO. 4174 LICENSE EXPIRATION: 06-30-04



R.S. Book 2 Page 101